




Sandnes

# Situasjonskart

Eiendom: 46/804 46/805  
Dato: 13.02.2020  
Målestokk: 1:500  
Areal (teig): 367m<sup>2</sup>



UTM-32

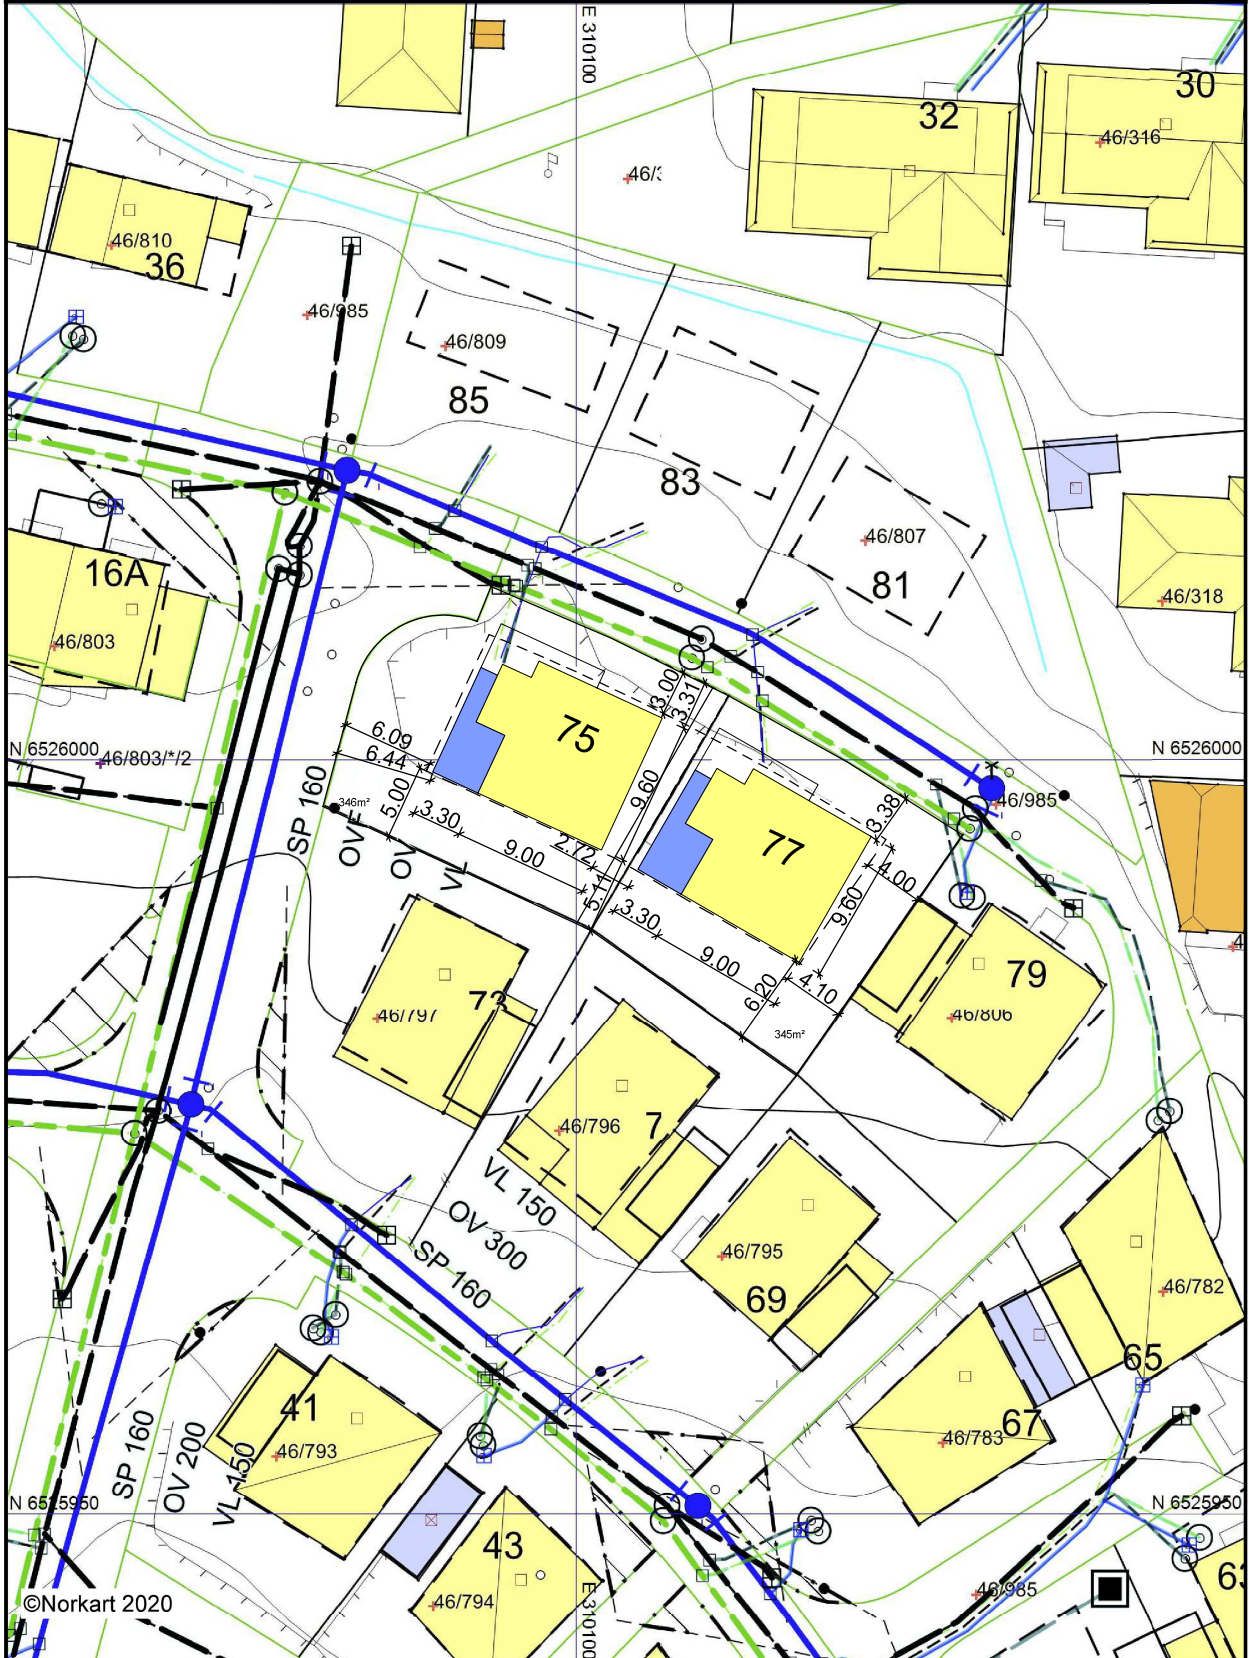

©Norkart 2020

Rev 13.06.22 AIL  
Rev 15.11.22 AIL